


2 TREE PLANTING - SECTION
NOT TO SCALE

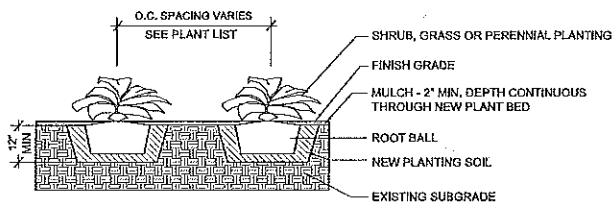



3 SHRUB, GRASS OR PERENNIAL PLANTING - SECTION
NOT TO SCALE

NOTES:
1) SEE L-1 FOR LEGENDS, NOTES AND ABBREVIATIONS.
2) SEE L-3 FOR L.O.W.
3) SEE L-3 FOR EROSION CONTROL.

TRANSPLANT LIST			
QTY	COMMON NAME	SIZE	REMARKS
1	LARGE DOGWOOD	12' HT	B&B
6	SMALL DOGWOOD SHRUB	5' HT	B&B

NEW PLANT LIST					
KEY	QTY	BOTANICAL NAME	COMMON NAME	MIN. SIZE	REMARKS
TREES					
MF	4	MAIUS 'SCHMIDTOUTLEAF'	GOLDEN RAINROPS CRABAPPLE	2.5" CAL	B&B
IOF	1	ILEX OPACA 'GREENLEAF'	FEMALE AMERICAN HOLLY	6' HT	B&B
IOM	1	ILEX OPACA [MALE]	MALE AMERICAN HOLLY	6' HT	B&B
JV	9	JUNIPERUS VIRGINIANA	EASTERN RED CEDAR	6' HT	B&B
VP	3	VIBURNUM PRUNIFOLIUM	BLACKHAW VIBURNUM	8' HT.	SINGLE STEM, B&B
SHRUBS, PERENNIALS AND GRASSES					
CA	6	CLETHRA ALN. RUBY SPICE	SUMMERSWEET	#5	
CH	5	COTONEASTER HORIZ. 'PERPUSILLA'	ROCKSPRAY COTONEASTER	#3	
CP	760	CAREX PENNSYLVANICA	OAK SEDGE	PLUGS	SP. @ 18" OC
DL	6	DIERVILLA LONICERA	NORTHERN BUSH HONEYSUCKLE	#5	
HH	80	HEMEROCALLIS 'HAPPY RETURNS'	HAPPY RETURNS DAYLILY	#2	
IG	13	ILEX GLABRA	INKBERRY	4' HT	B&B
MP	5	MYRICA PENNSYLVANICA	NORTHERN BAYBERRY	4' HT	B&B
NF	40	NEPETA FAASSENI 'WALKER'S LOW'	WALKER'S LOW CATMINT	#2	SP @ 18" OC
PO	25	PENNISETUM ORIENTALE 'KARLEY ROSE'	KARLEY ROSE FOUNTAIN GRASS	#2	SP @ 2' OC
RA	13	RHUS AROMATICA	FRAGRANT SUMAC	#5	
RAG	14	RHUS AROMATICA 'GRO LOW'	GRO LOW SUMAC	#3	SP @ 30" O.C.
RC	11	RHODODENDRON CATAW. ALBUM	CATAWBA RHODODENDRON	2.5' HT	B&B
SA	15	SEDUM SPECTABILE 'AUTUMN JOY'	AUTUMN JOY SEDUM	#2	SP @ 2' OC
SS1	26	SCHIZACHYRIUM SCOPARIUM	LITTLE BLUESTEM	#2	SP @ 2' OC
SS2	345	SCHIZACHYRIUM SCOPARIUM	LITTLE BLUESTEM	PLUGS	SP @ 18" OC
VD	6	VIBURNUM DENTATUM 'SYNHEVEDT'	CHICAGO LUSTRE ARROWOOD VIB.	3' HT	B&B
VM	40 FLATS	VINCA MINOR	MYRTLE	FLAT	12" OC

DEFINITIONS: CAL: CALIPER; HT: HEIGHT; B&B: BALL AND BURLAP; OC: ON CENTER SPACING
PLUG SHALL BE MIN. 2.25" SQUARE X 5" LENGTH; FLATS SHALL CONTAIN 24 ROOTED PLANTS MINIMUM.

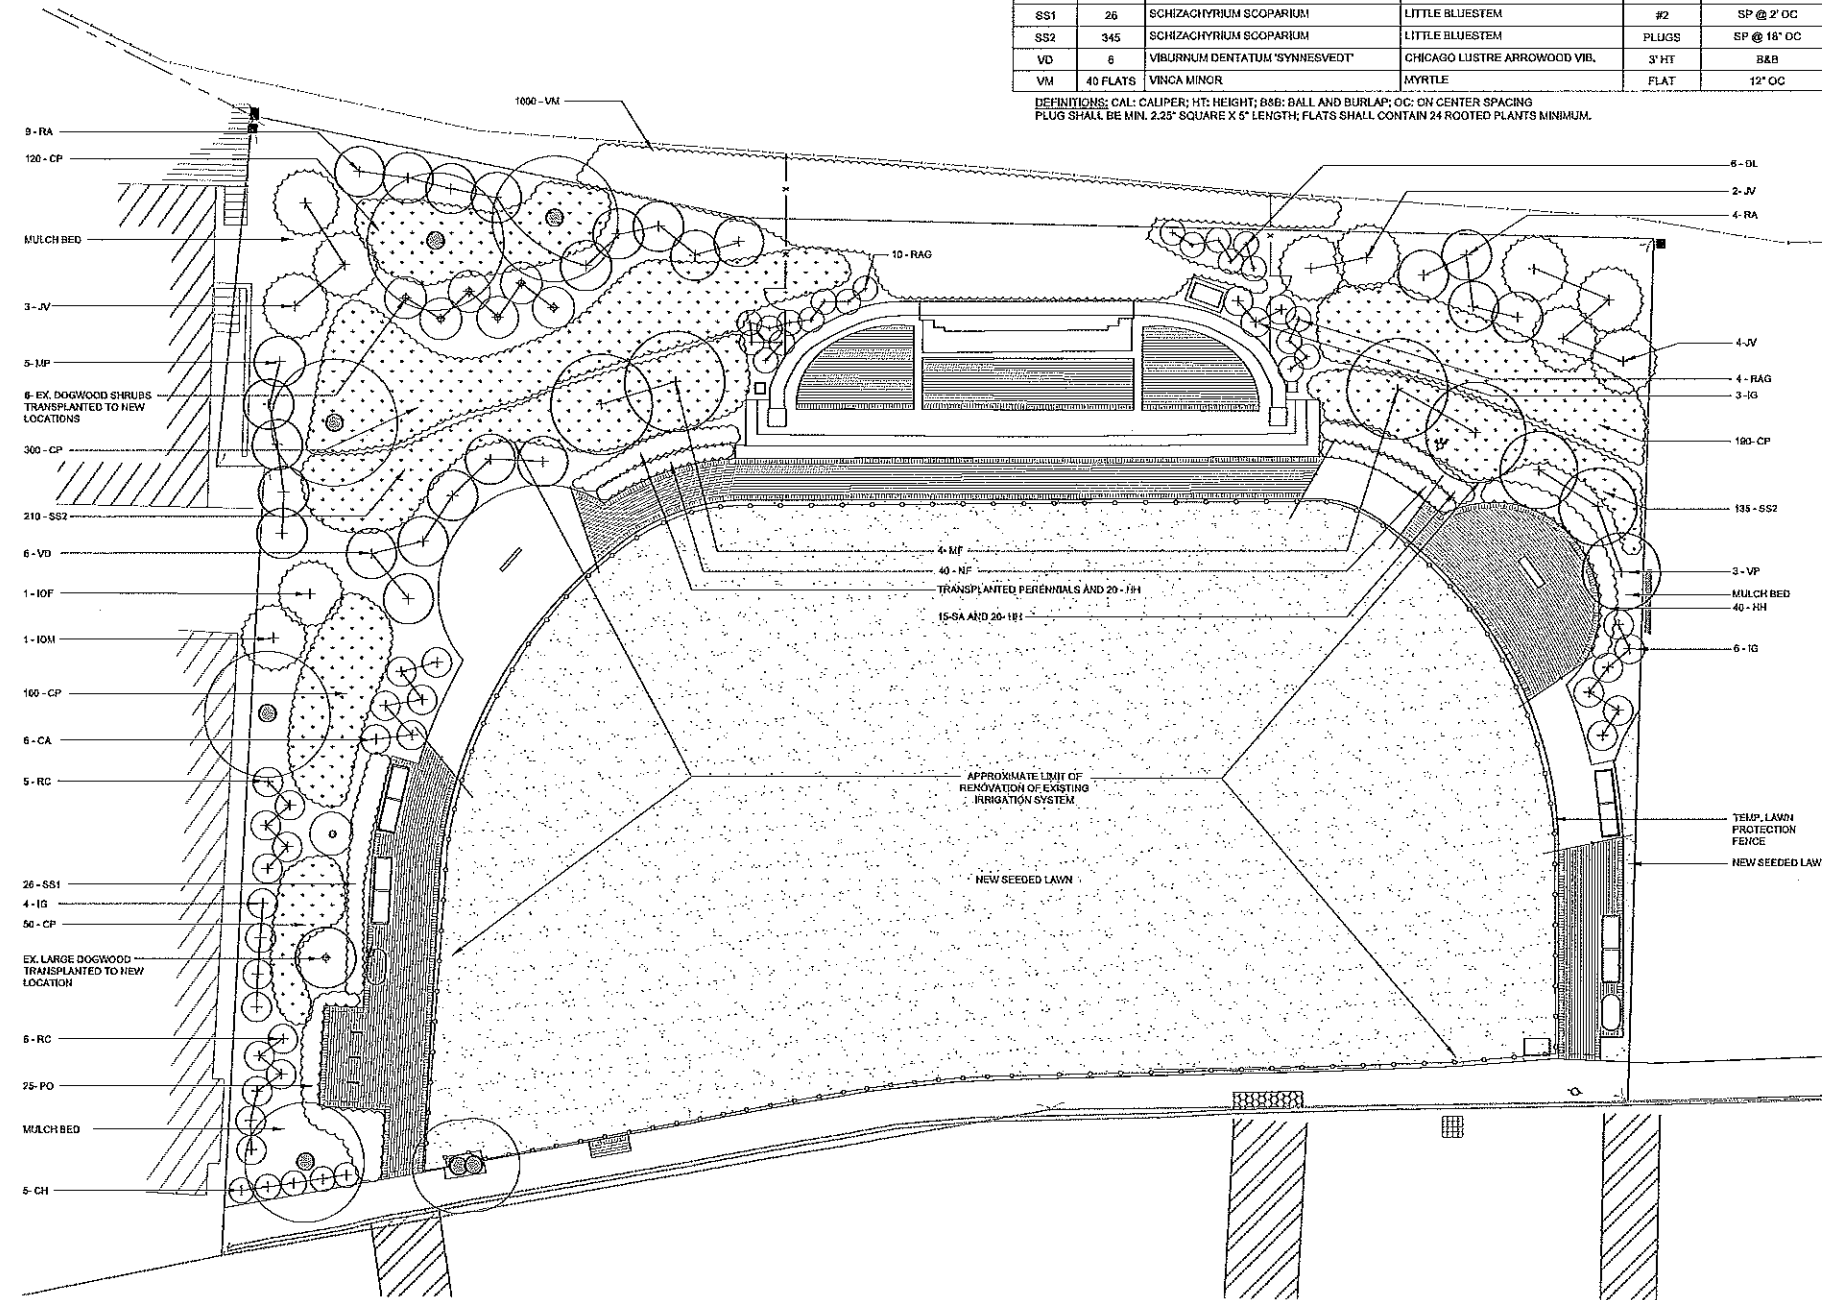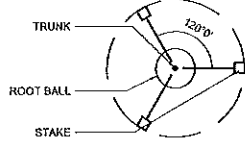

1 PLANTING PLAN
SCALE: 1" = 10'-0"



rda RAY DUNETZ LANDSCAPE ARCHITECTURE, INC. 179 GREEN STREET BOSTON, MA 02130 T: 617-524-6265 F: 617-522-5029

2-6-19 100% CONSTRUCTION DOCUMENTS
DATE

SUBMISSION



RESTORATION OF THE BAS RELIEF AND PARK
PROVINCETOWN, MA
PROJECT

Planting Plan and Details
DRAWING TITLE
JOB NO.
DATE 2-6-19
DRAWN NL
CKD RD
SCALE AS SHOWN SHEET NO. L-5