


NOTES:
 1) SEE L-1 FOR LEGENDS, NOTES AND ABBREVIATIONS.
 2) PARK SHALL REMAIN OPEN DURING THE BAS RELIEF CONSERVATION.

On September 3rd, 2019, Phase 2 of the Restoration of the Bas Relief and Park will commence. This phase is comprised of new landscaping, re-alignment of the walkway, benches, trash cans, bike racks, and, tree removal.

All of the landscape improvements have been approved by the Tree Advisory Group, Tree Warden, and Conservation Commission.

Some of the work will include the use of a tree chipper, removal of the existing grassed area, and removal and realignment of the existing sidewalk. During this time, a limit of work will be established by the contractor, and use of this site will not be permitted. Please show consideration for this active construction site throughout September and October. It is the hope of the contractor, weather permitting, to have all of the site work completed by the end of October.

A ribbon cutting ceremony will be planned and announced as site work progresses.

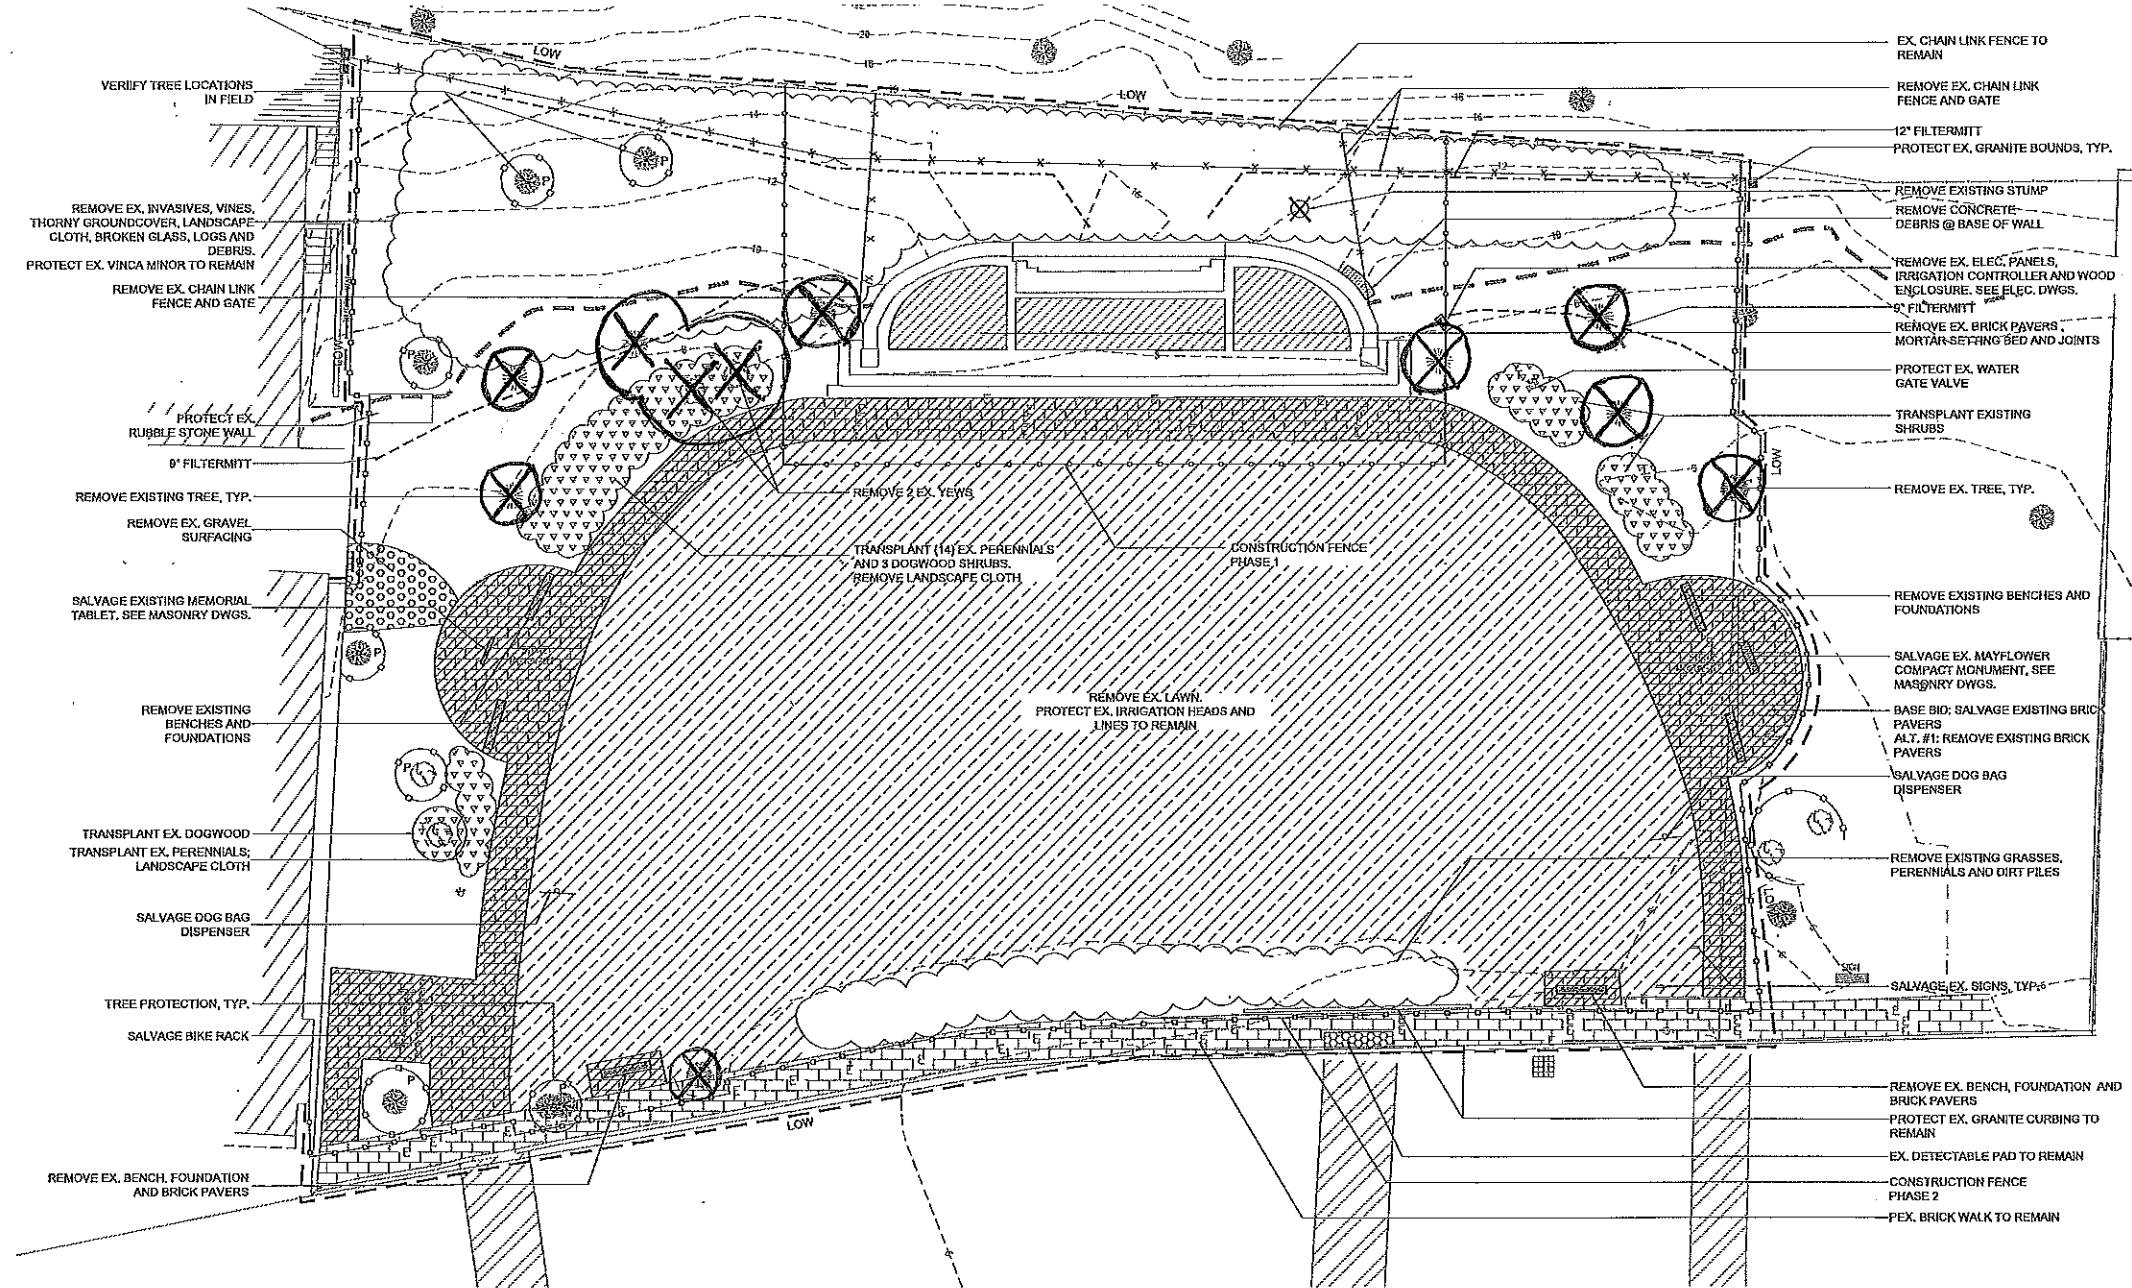

1 SITE PREPARATION PLAN
 SCALE: 1" = 10'-0"


(X) - TREES TO BE REMOVED



rdla RAY DUNETZ LANDSCAPE ARCHITECTURE, INC. 179 GREEN STREET BOSTON, MA 02130 T: 617-524-6265 F: 617-522-5029

2-6-19 100% CONSTRUCTION DOCUMENTS
 DATE

SUBMISSION

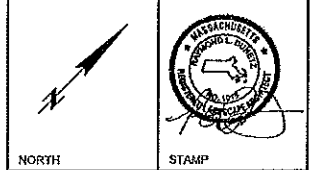

RESTORATION OF THE BAS RELIEF AND PARK
 PROVINCETOWN, MA
 PROJECT

Site Preparation Plan

DRAWING TITLE		L-3
JOB NO.		
DATE	2-6-19	
DRAWN	NL	
CKD	RD	
SCALE	AS SHOWN	SHEET NO.