


PLAN 1 - COMMERCIAL STREET

SCALE 1" = 20'

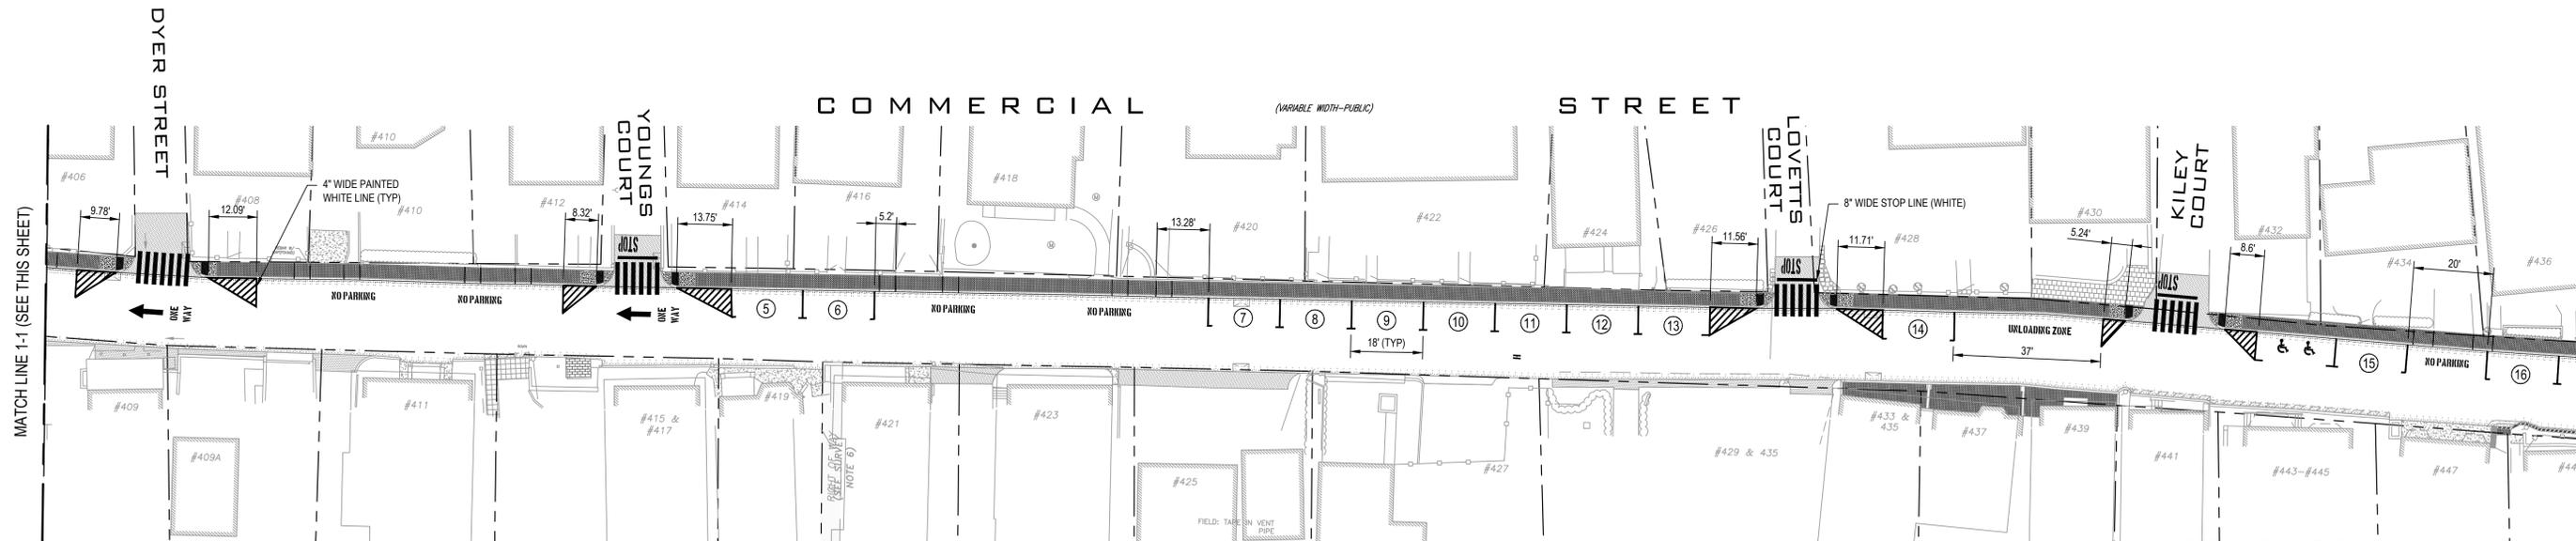

PLAN 2 - COMMERCIAL STREET

SCALE 1" = 20'



STRIPING LEGEND

	CROSSWALK - 1-FT WIDE STRIPES AT 2'-0" O.C. - WHITE
	STOP LINE - 8" WIDE X 8-FT. LONG STRIPE - WHITE
	STOP TEXT - 4-FT. HIGH LETTERS - WHITE
	ONE WAY - 9-FT. LONG X 4-FT. WIDE ARROWS WITH 2-FT. HIGH LETTERS - WHITE
	PARKING DIVISION - 4" WIDE X 7-FT. LONG STRIPE - YELLOW
	FIRE LANE - FIRE LANE TEXT - 2-FT. HIGH LETTERS - YELLOW
	NO PARKING - NO PARKING TEXT - 2-FT. HIGH LETTERS - YELLOW
	UNLOADING ZONE - UNLOADING ZONE - 2-FT. HIGH LETTERS - YELLOW
	HYDRANT TEXT - 2-FT. HIGH LETTER 'H' - WHITE
	NO PARKING AT DRIVEWAY - 18-FT. LONG X 2-FT. WIDE WITH 4" WIDE STRIPES - YELLOW
	HANDICAP PARKING - HANDICAP BLUE
	NUMBER OF PARKING STALLS - FOR PLANNING ONLY NOT TO BE PAINTED

**NOTE:**  
STRIPING PLAN IS SCHEMATIC AND FOR BIDDING PURPOSES ONLY. CONTRACTOR TO SUBMIT FINAL STRIPING PLAN AS A SHOP DRAWING. OWNER APPROVAL IS REQUIRED PRIOR TO ANY LINE STRIPING.




NOTES: UNDERGROUND FACILITIES, STRUCTURES, AND UTILITIES HAVE BEEN PLOTTED FROM AVAILABLE SURVEYS AND RECORDS, AND THEREFORE THEIR LOCATIONS MUST BE CONSIDERED APPROXIMATE ONLY. THERE MAY BE OTHERS, THE EXISTENCE OF WHICH IS PRESENTLY NOT KNOWN. ANYONE USING UTILITY INFORMATION AND DATA PROVIDED HEREIN SHALL CALL DIG SAFE AT 811 SEVENTY TWO (72) HOURS, 3 BUSINESS DAYS IN ADVANCE TO VERIFY THE LOCATION OF UTILITIES PRIOR TO START OF CONSTRUCTION.


GHD Inc.  
1545 Iyannough Road, Hyannis Massachusetts 02601 USA  
T 1 774 470 1630 F 1 774 470 1631  
E hyann@ghd.com W www.ghd.com

Drawn	JDF	Designer	RHK
Drafting Check	JDF	Design Check	RHK
Approved (Project Director)		Date	
Scale	AS SHOWN	This Drawing shall not be used for Construction unless Signed and Sealed For Construction	

Client	PROVINCETOWN DEPARTMENT OF PUBLIC WORKS
Project	COMMERCIAL STREET IMPROVEMENTS - PHASE III
Title	STRIPING PLANS 1 AND 2 - COMMERCIAL STREET
Contract No.	2016-R-1
Original Size	Arch D
Drawing No.	111-10934-C026
Rev.	1

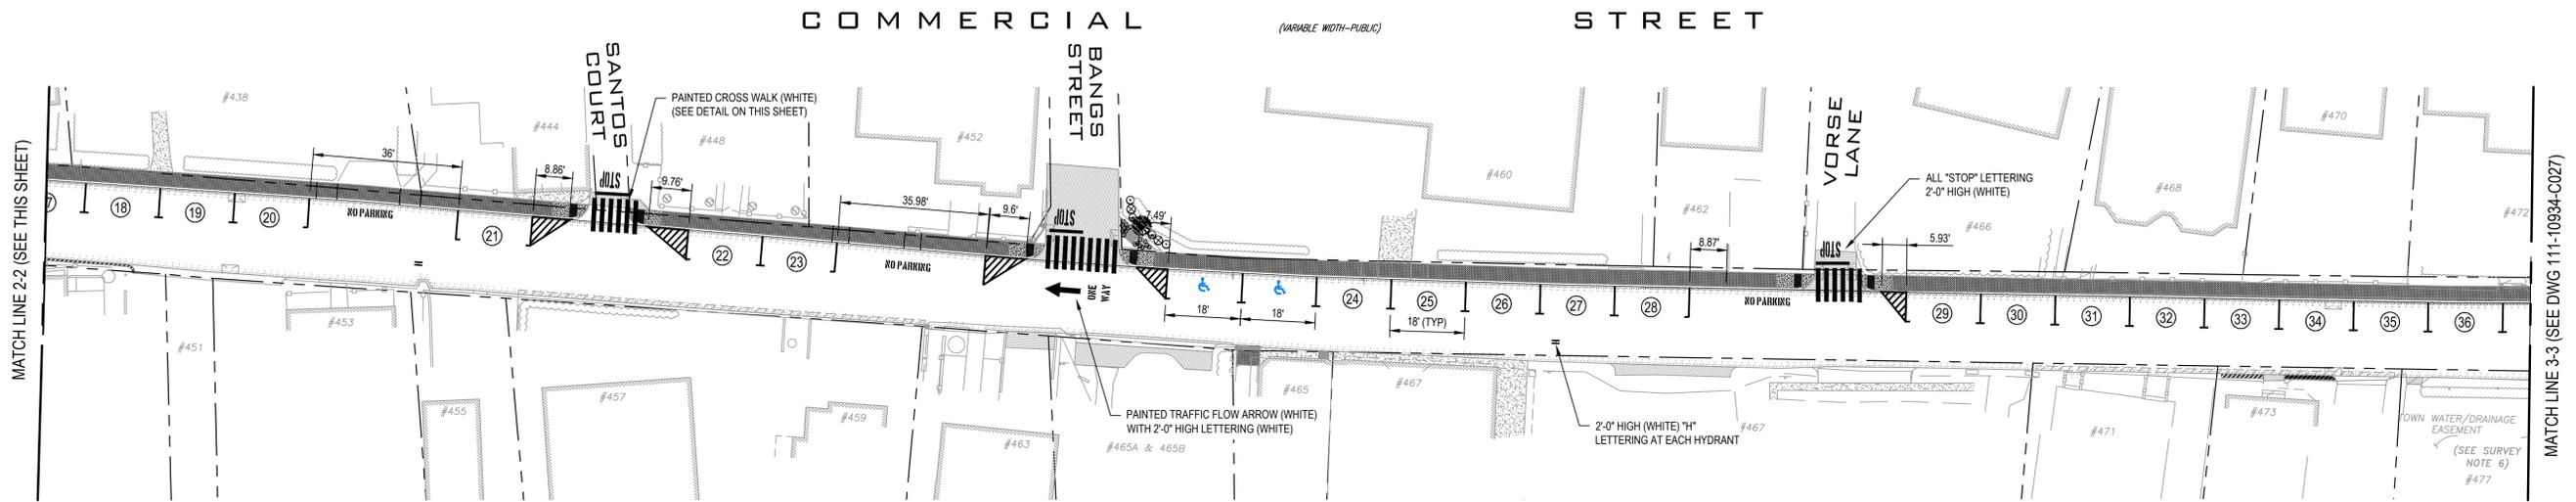

PLAN 3 - COMMERCIAL STREET  
SCALE 1" = 20'

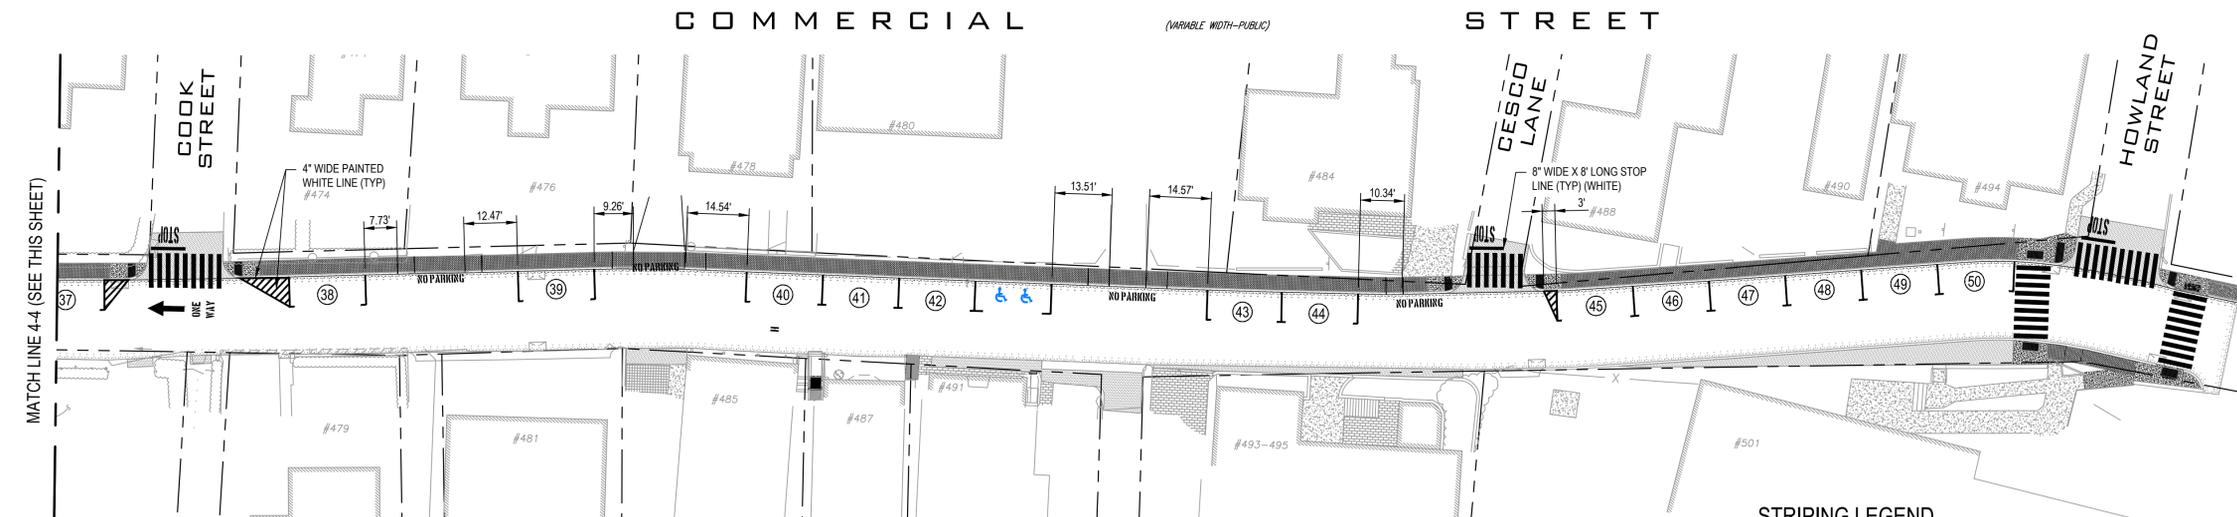


PLAN 4 - COMMERCIAL STREET  
SCALE 1" = 20'



STRIPING LEGEND

	CROSSWALK - 1-FT WIDE STRIPES AT 2'-0" O.C. - WHITE
	STOP LINE - 8" WIDE X 8-FT. LONG STRIPE - WHITE
	STOP TEXT - 4-FT. HIGH LETTERS - WHITE
	ONE WAY - 9-FT. LONG X 4-FT. WIDE ARROWS WITH 2-FT. HIGH LETTERS - WHITE
	PARKING DIVISION - 4" WIDE X 7-FT LONG STRIPE - YELLOW
	FIRE LANE - FIRE LANE TEXT - 2-FT. HIGH LETTERS - YELLOW
	NO PARKING - NO PARKING TEXT - 2-FT. HIGH LETTERS - YELLOW
	UNLOADING ZONE - UNLOADING ZONE - 2-FT. HIGH LETTERS - YELLOW
	HYDRANT TEXT - 2-FT. HIGH LETTER "H" - WHITE
	NO PARKING AT DRIVEWAY - 18-FT. LONG X 2-FT. WIDE WITH 4" WIDE STRIPES - YELLOW
	HANDICAP PARKING - HANDICAP BLUE
	NUMBER OF PARKING STALLS - FOR PLANNING ONLY NOT TO BE PAINTED

NOTE:  
STRIPING PLAN IS SCHEMATIC AND FOR BIDDING PURPOSES ONLY. CONTRACTOR TO SUBMIT FINAL STRIPING PLAN AS A SHOP DRAWING. OWNER APPROVAL IS REQUIRED PRIOR TO ANY LINE STRIPING.

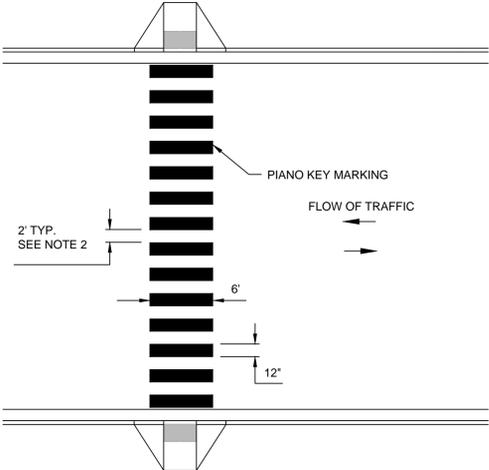

UNCONTROLLED OR YIELD SIGN  
CONTROLLED CROSSWALK DETAIL  
NOT TO SCALE

- NOTES:
- MATERIAL SHALL BE THERMOPLASTIC, HOT APPLIED OR HEAT FUSED PREFORMED (90 MIL. MIN.), UNLESS OTHERWISE APPROVED BY THE ENGINEER.
  - GAP WIDTH MAY BE ADJUSTED BETWEEN 12" AND 60" TO AVOID WHEEL PATHS.

1	STRIPING MODIFICATIONS	JDF	RHK			
0	FOR CONSTRUCTION	JDF	RHK	MRD	7/16	
No	Revision	Note: * indicates signatures on original issue of drawing or last revision of drawing	Drawn	Job Manager	Project Director	Date



NOTES: UNDERGROUND FACILITIES, STRUCTURES, AND UTILITIES HAVE BEEN PLOTTED FROM AVAILABLE SURVEYS AND RECORDS, AND THEREFORE THEIR LOCATIONS MUST BE CONSIDERED APPROXIMATE ONLY. THERE MAY BE OTHERS, THE EXISTENCE OF WHICH IS PRESENTLY NOT KNOWN. ANYONE USING UTILITY INFORMATION AND DATA PROVIDED HEREIN SHALL CALL DIG SAFE AT 811 SEVENTY TWO (72) HOURS, 3 BUSINESS DAYS IN ADVANCE TO VERIFY THE LOCATION OF UTILITIES PRIOR TO START OF CONSTRUCTION.

GHD Inc.  
1545 Iyanough Road, Hyannis Massachusetts 02601 USA  
T 1 774 470 1630 F 1 774 470 1631  
E hyannail@ghd.com W www.ghd.com

Drawn	JDF	Designer	RHK
Drafting Check	JDF	Design Check	RHK
Approved (Project Director)		Date	
Scale	AS SHOWN	This Drawing shall not be used for Construction unless Signed and Sealed For Construction	

Client **PROVINCETOWN DEPARTMENT OF PUBLIC WORKS**  
Project **COMMERCIAL STREET IMPROVEMENTS - PHASE III**  
Title **STRIPING PLANS 3 AND 4 - COMMERCIAL STREET AND DETAIL**  
Contract No. 2016-R-1  
Original Size  
Arch D Drawing No: **111-10934-C027** Rev: 1