


BRADFORD STREET/
STANDISH STREET
ROADWAY IMPROVEMENT PLANS
PROVINCETOWN, MA

RJO'CONNELL & ASSOCIATES, INC.
CIVIL ENGINEERS, SURVEYORS & LAND PLANNERS
80 MONTVALE AVENUE
STONEHAM, MA 02180
TEL: 781-279-0180
FAX: 781-279-0173

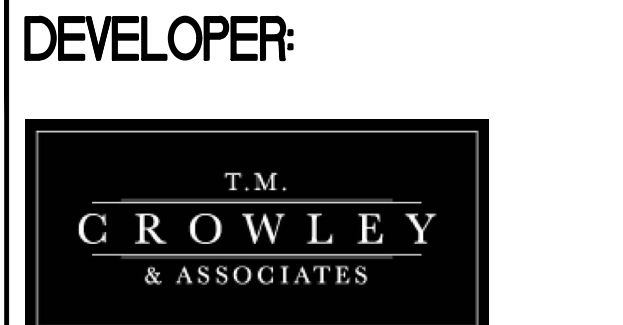

T.M. CROWLEY & ASSOCIATES
501 PENNSYLVANIA PARKWAY, SUITE 160
INDIANAPOLIS, IN 46280
TEL (508) 801-0356
PROJECT CONTACT: DON CARON

SEAL:

REVISIONS:

SUBMIT TO DPW FOR REVIEW	03/08/2018
TOWN PEER REVIEW COMMENTS	07/24/2018
COMMENTS PER COORDINATION MEETING ON AUGUST 23, 2018	09/05/2018

PROJECT MANAGER: BGE
DRAWING BY: KPM
REVIEWED BY: BPD
DATE: 03/08/2018
JOB NUMBER: 14089
TITLE:

ROADWAY IMPROVEMENT PLAN

SHEET NUMBER: **C-2A**

COMMENTS:

TRAFFIC CONTROL SCHEDULE⁽¹⁾

R1-1		30"	30"	WHITE ON RED	CHANNEL	7'-0" (BOTTOM OF SIGN)	REFLECTORIZED SIGN
R5-1		30"	30"	RED ON WHITE	CHANNEL	7'-0" (BOTTOM OF SIGN)	REFLECTORIZED SIGN
R6-1		36"	12"	BLACK ON WHITE	CHANNEL	7'-0" (BOTTOM OF SIGN)	REFLECTORIZED SIGN
W11-2		30"	30"	BLACK ON FLUORESCENT YELLOW/GREEN	CHANNEL	8'-6"	REFLECTORIZED SIGN
W16-7P		24"	12"	BLACK ON FLUORESCENT YELLOW/GREEN	CHANNEL	6'-0"	REFLECTORIZED SIGN

(1) TRAFFIC CONTROL SIGNAGE SHALL CONFORM TO THE LATEST EDITION (2009) OF THE "MANUAL ON UNIFORM TRAFFIC CONTROL DEVICES" (MUTCD).

Drawing name: G:\CVS\Projects\MA\Provincetown\Bradford Street\Main\Sidewalk Roadway Improvements\14089_SRL_PTC.dwg
Sep 05, 2018 1:18:09pm