



BRADFORD STREET/  
STANDISH STREET  
ROADWAY IMPROVEMENT PLANS  
PROVINCETOWN, MA

**RJO'CONNELL & ASSOCIATES, INC.**  
CIVIL ENGINEERS, SURVEYORS & LAND PLANNERS  
80 MONTVALE AVENUE  
STONEHAM, MA 02180  
TEL: 781-279-0180  
FAX: 781-279-0173

DEVELOPER:



T.M. CROWLEY & ASSOCIATES  
501 PENNSYLVANIA PARKWAY, SUITE 160  
INDIANAPOLIS, IN 46280  
TEL (508) 801-0356  
PROJECT CONTACT: DON CARON

SEAL:

REVISIONS:


|                            |            |
|----------------------------|------------|
| SUBMIT TO DPW FOR REVIEW   | 03/08/2018 |
| TOWN PEER REVIEW COMMENTS  | 07/24/2018 |
| COMMENTS PER COORDINATION  | 09/05/2018 |
| MEETING ON AUGUST 23, 2018 |            |

PROJECT MANAGER: BGE  
DRAWING BY: KPM  
REVIEWED BY: BPD  
DATE: 03/08/2018  
JOB NUMBER: 14089  
TITLE:

ROADWAY IMPROVEMENT PLAN

SHEET NUMBER: **C-2B**


COMMENTS:

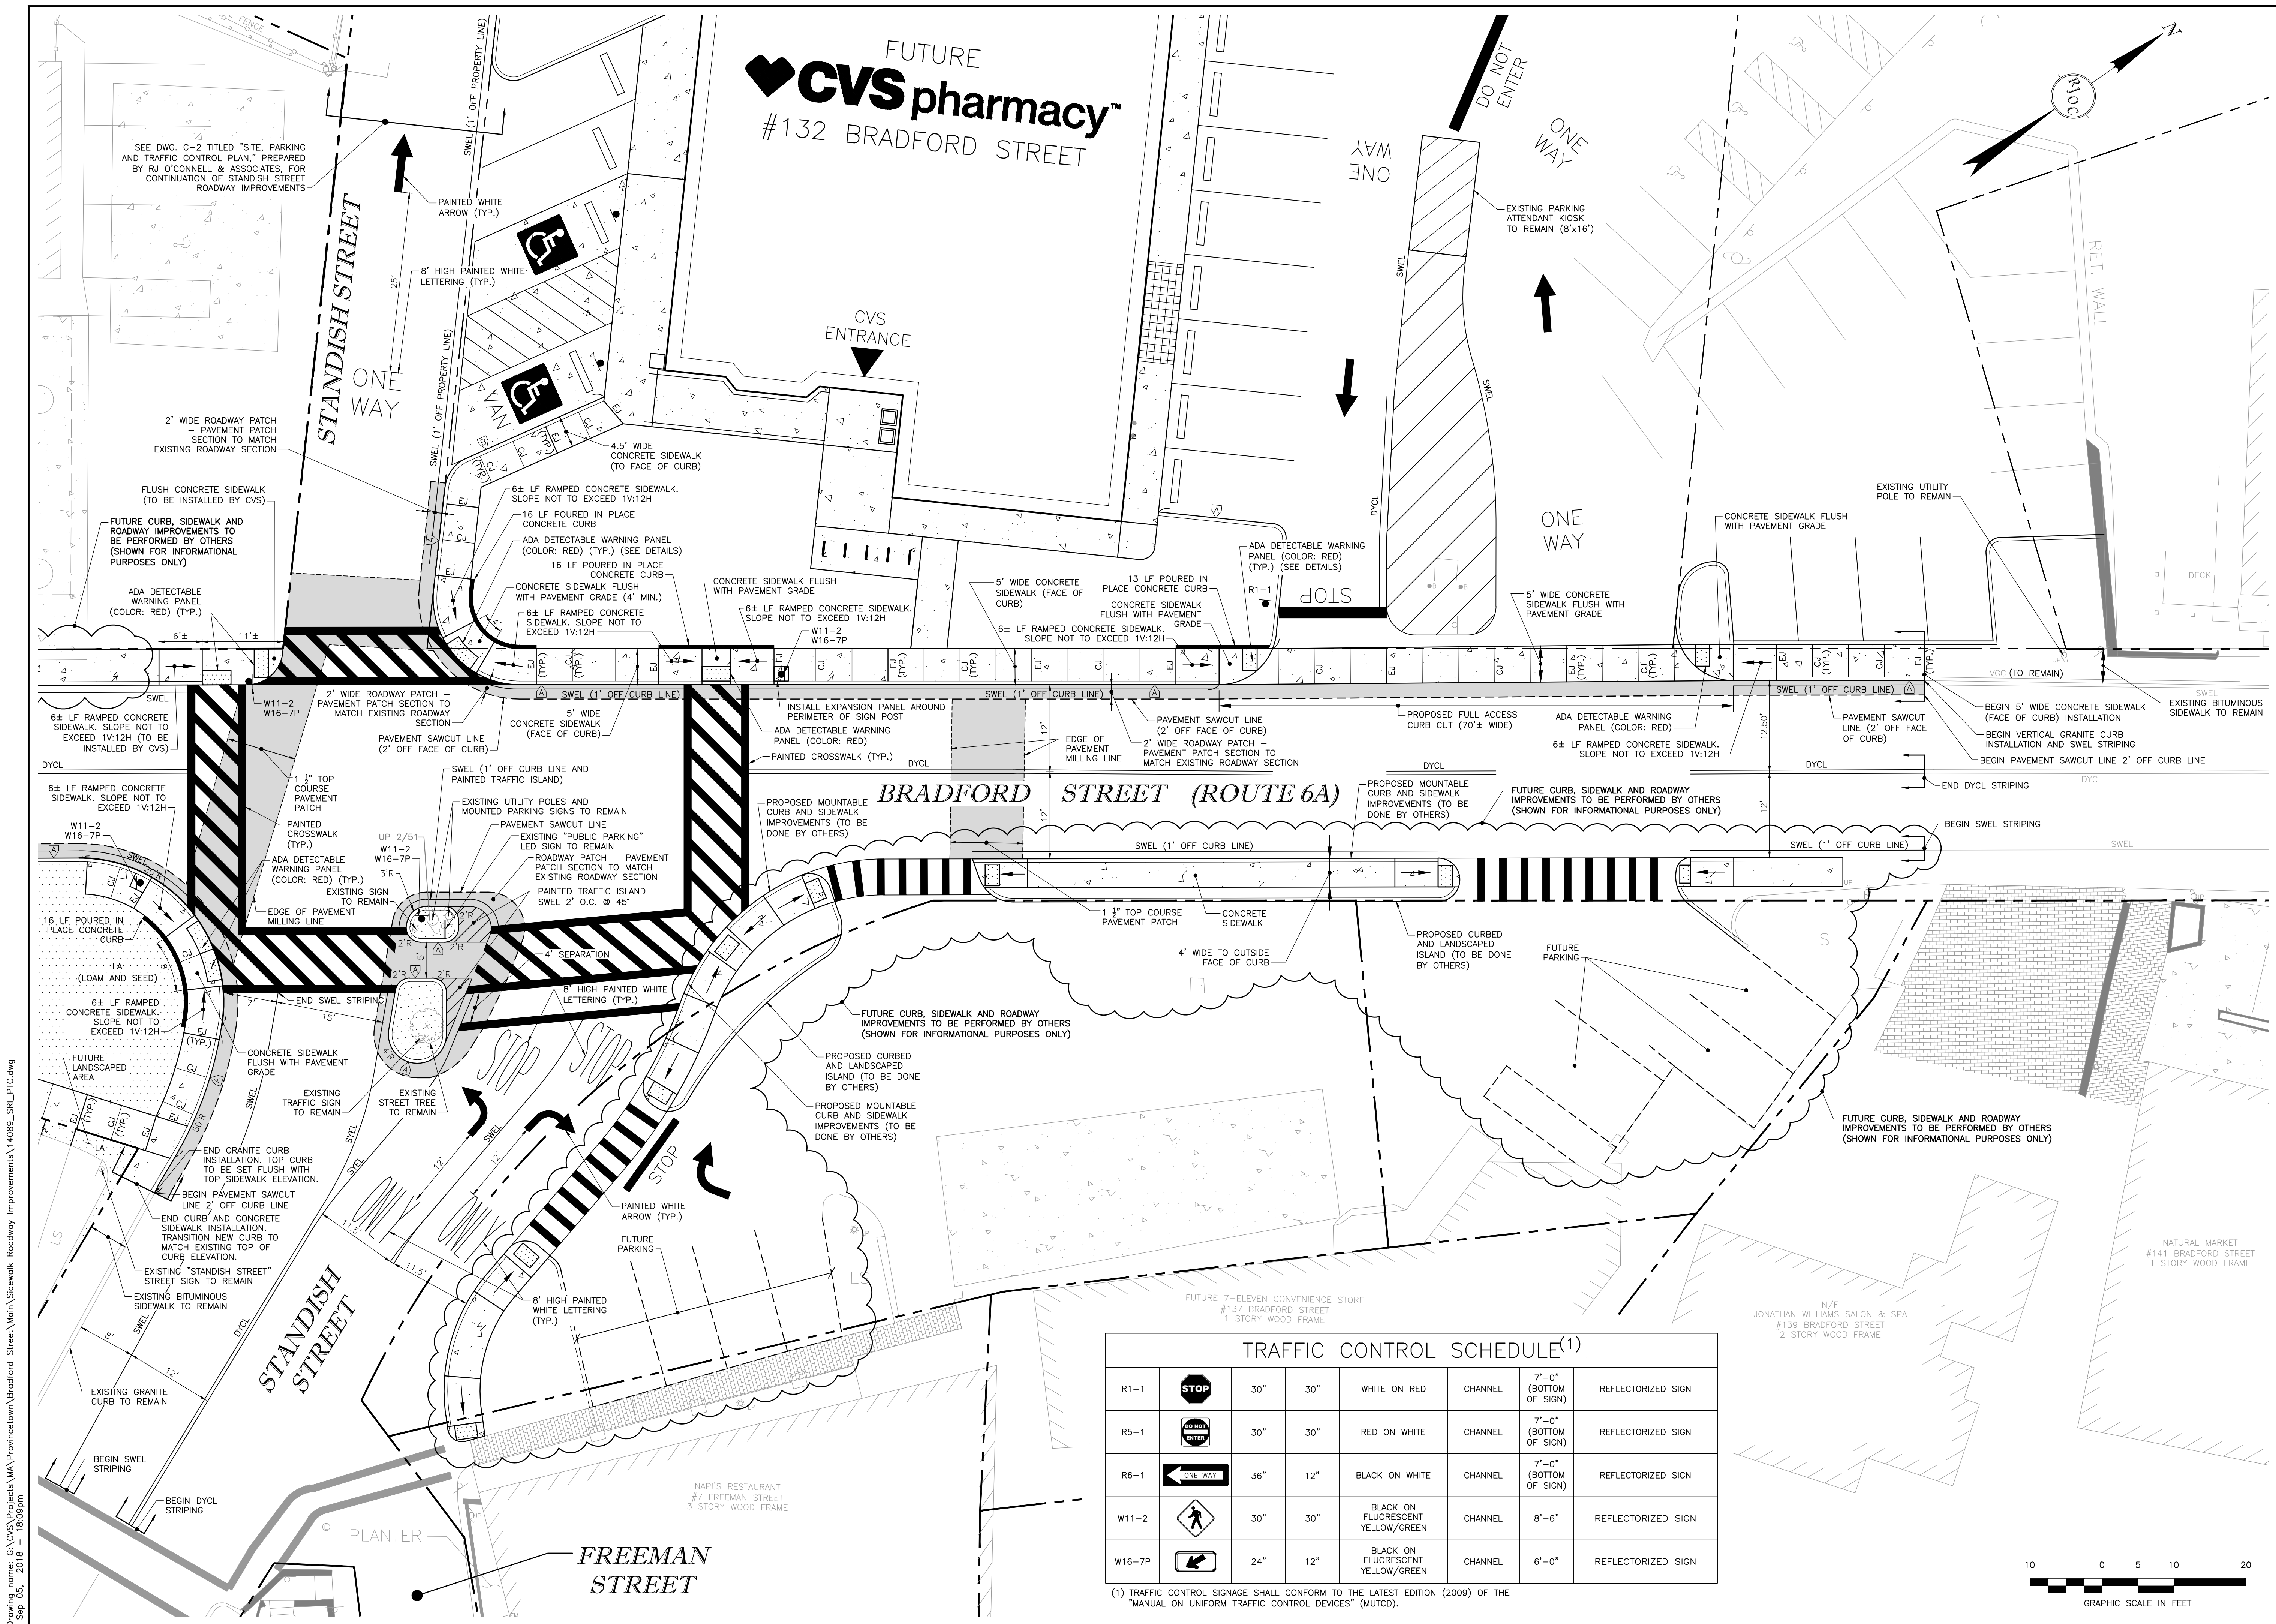

**TRAFFIC CONTROL SCHEDULE<sup>(1)</sup>**

| Code   | Sign          | Size      | Color                             | Material | Mounting               | Notes              |
|--------|---------------|-----------|-----------------------------------|----------|------------------------|--------------------|
| R1-1   | STOP          | 30" x 30" | WHITE ON RED                      | CHANNEL  | 7'-0" (BOTTOM OF SIGN) | REFLECTORIZED SIGN |
| R5-1   | NO RIGHT TURN | 30" x 30" | RED ON WHITE                      | CHANNEL  | 7'-0" (BOTTOM OF SIGN) | REFLECTORIZED SIGN |
| R6-1   | ONE WAY       | 36" x 12" | BLACK ON WHITE                    | CHANNEL  | 7'-0" (BOTTOM OF SIGN) | REFLECTORIZED SIGN |
| W11-2  | WALKING       | 30" x 30" | BLACK ON FLUORESCENT YELLOW/GREEN | CHANNEL  | 8'-6"                  | REFLECTORIZED SIGN |
| W16-7P | BIKE          | 24" x 12" | BLACK ON FLUORESCENT YELLOW/GREEN | CHANNEL  | 6'-0"                  | REFLECTORIZED SIGN |

(1) TRAFFIC CONTROL SIGNAGE SHALL CONFORM TO THE LATEST EDITION (2009) OF THE "MANUAL ON UNIFORM TRAFFIC CONTROL DEVICES" (MUTCD).

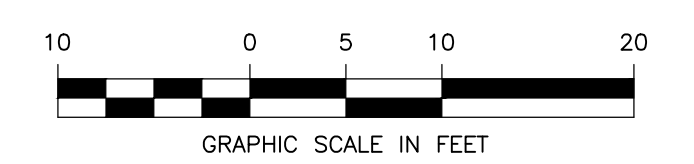

Drawing name: G:\CVS\Projects\MA\Provincetown\Bradford Street\Main\Sidewalk Roadway Improvements\14089\_SRL\_PTC.dwg  
Sep 05, 2018 1:18:09pm